


TELHADO 8.73

COBERTURA 6.35

PAVIMENTO 1 3.60

TÉRREO 0.00

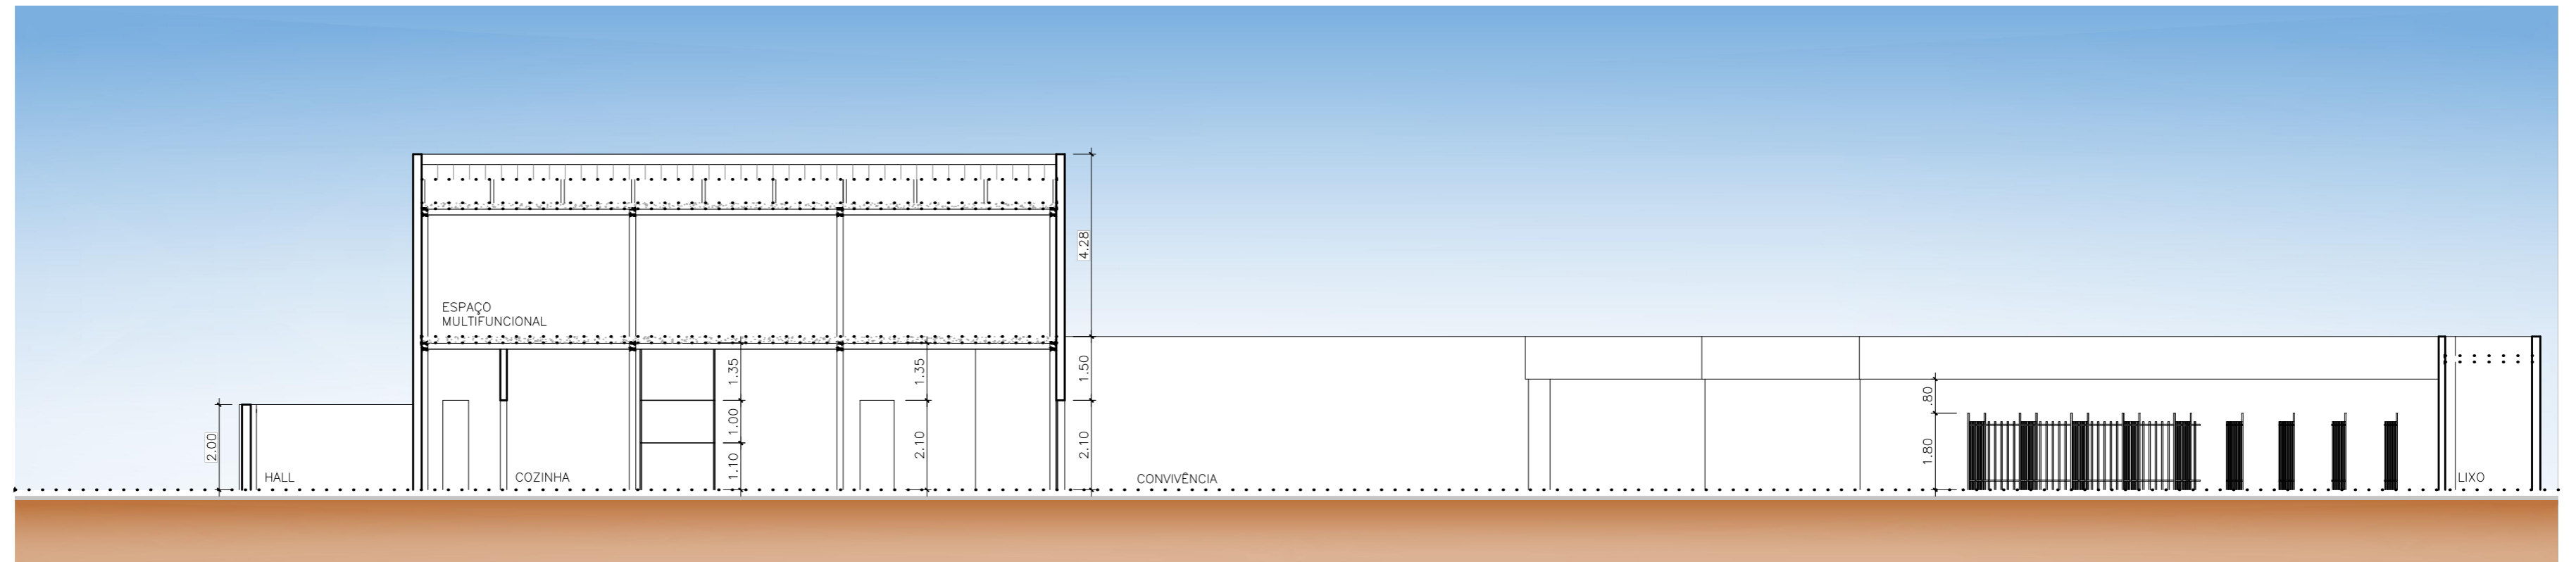


○ CORTE C-C

TELHADO 8.73

COBERTURA 6.35

PAVIMENTO 1 3.60

TÉRREO 0.00

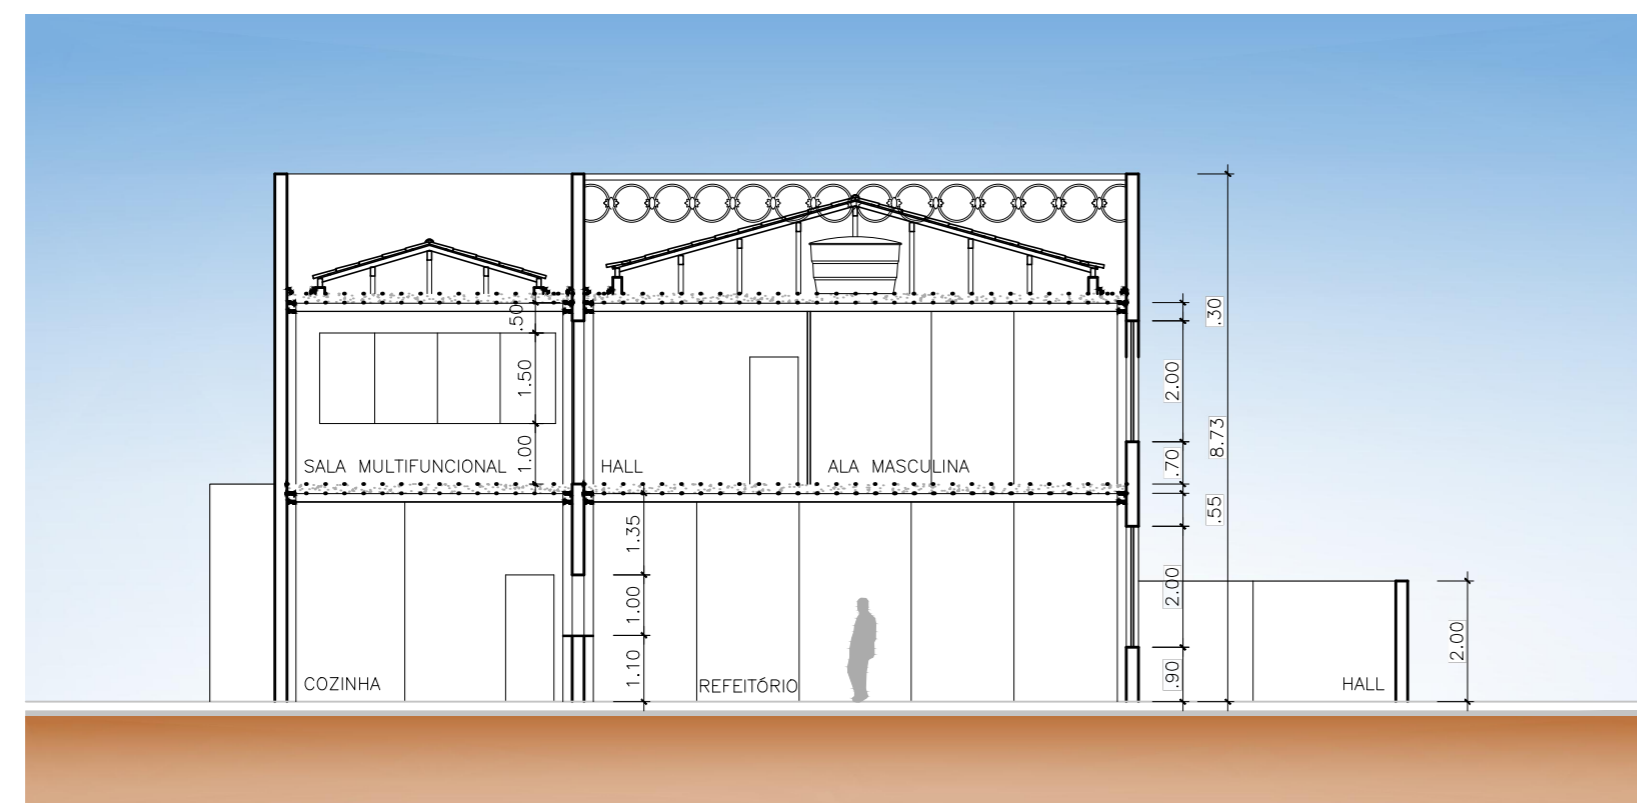


○ CORTE D-D

TELHADO 8.73

COBERTURA 6.35

PAVIMENTO 1 3.60

TÉRREO 0.00

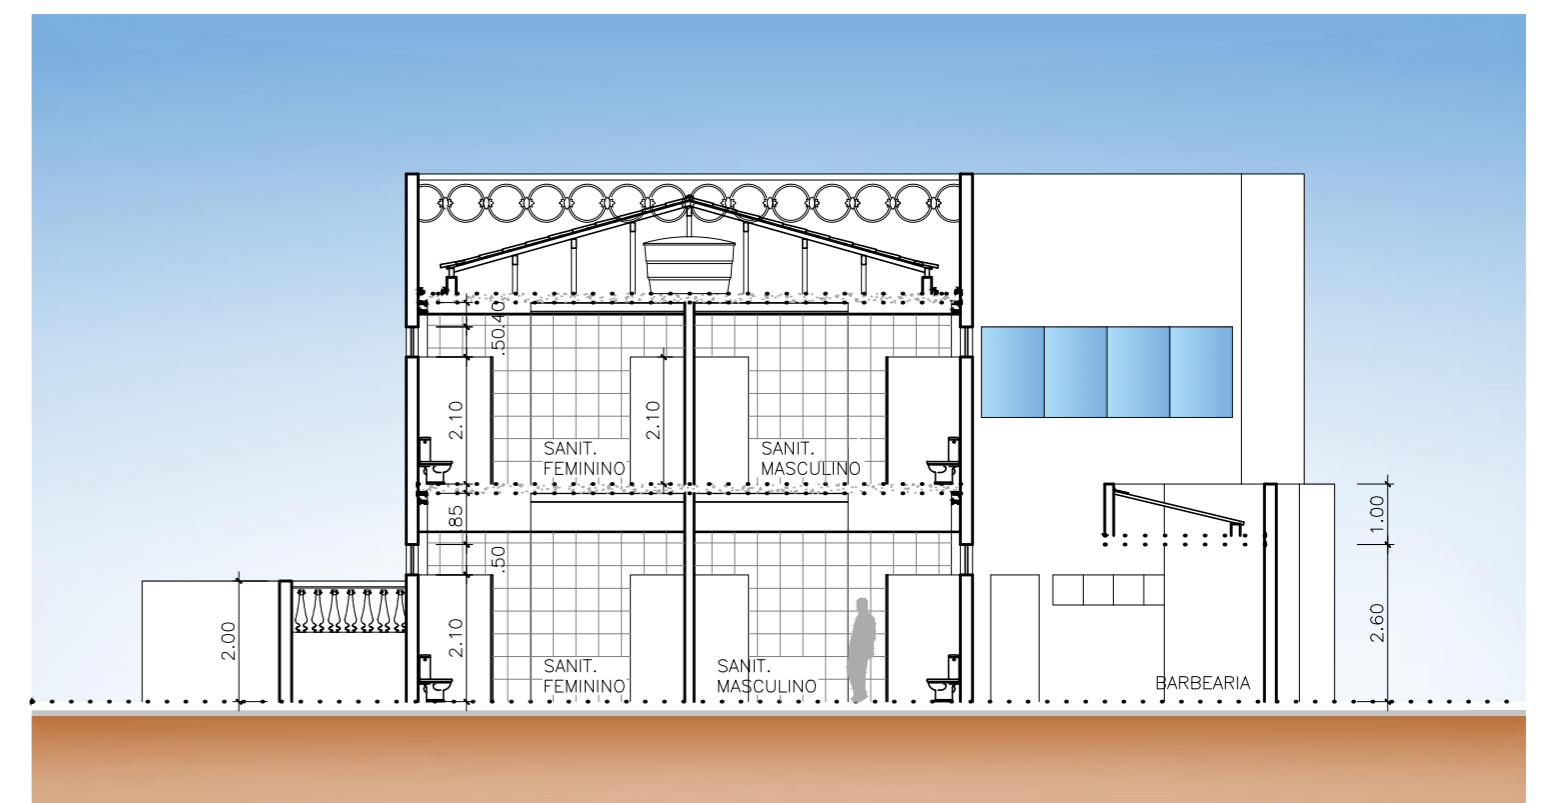

○ CORTE E-E