


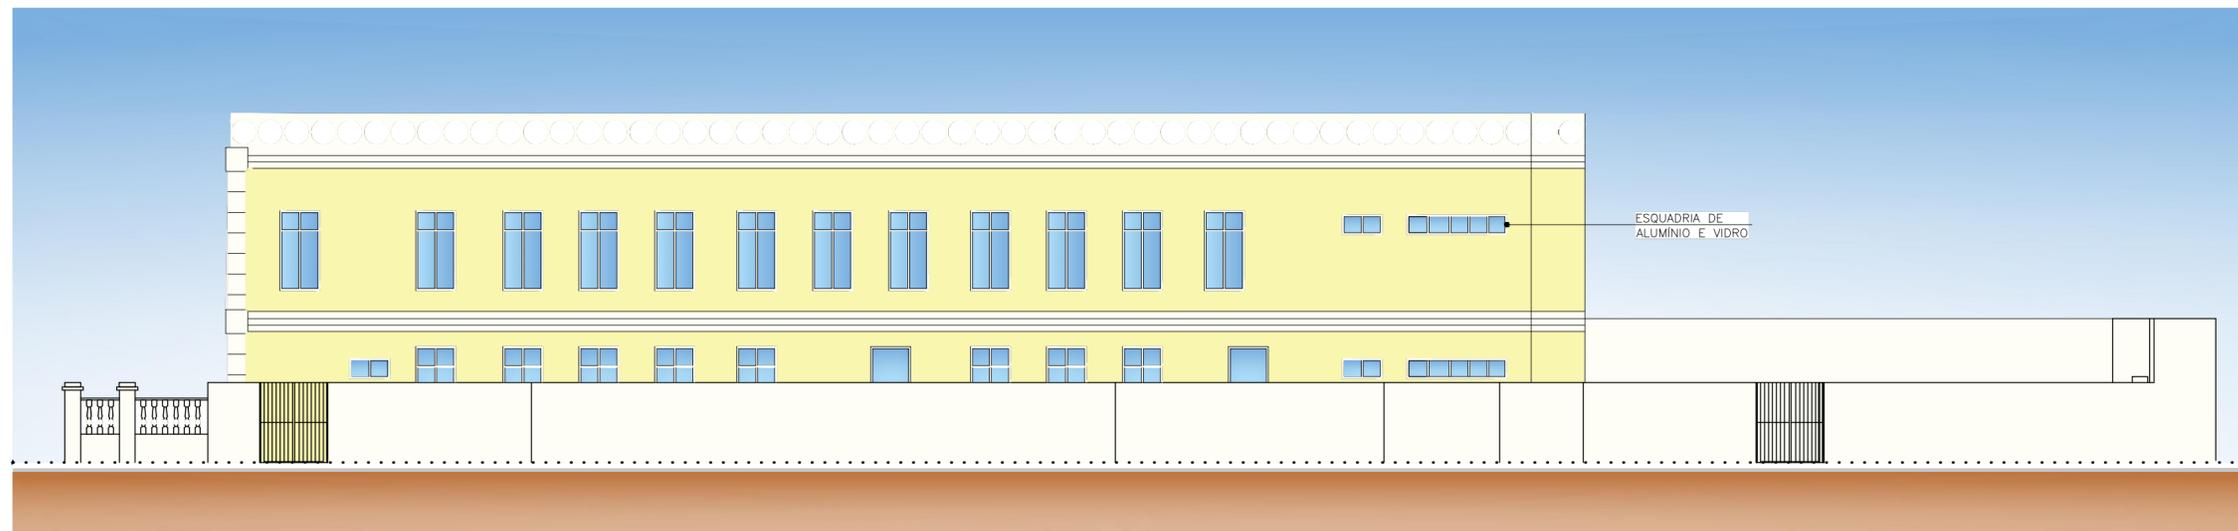

○ FACHADA SUDOESTE



○ FACHADA SUDESTE